



The Contractor shall verify and be responsible for all dimensions. DO NOT scale the drawing - any errors or omissions shall be reported to Stantec without delay.
The Copyrights to all designs and drawings are the property of Stantec. Reproduction or use for any purpose other than that authorized by Stantec is forbidden.

■■■■ CDD BOUNDARY

PASCO COUNTY

Revision	By	Appd.	YY-MM-DD
Issued	By	Appd.	YY-MM-DD



File Name: 215616738-X01-OWNERSHIP MAP	VN	TL5	VN	24.02.01
	Dwn.	Chkd.	Dsgn.	YYMM.DD

TWO RIVERS NORTH
COMMUNITY DEVELOPMENT DISTRICT

Zephyrhills, Pasco County, Florida

OWNERSHIP MAP

Project No. 215616738	Scale 1" = 300'
Drawing No. X01	Sheet 1 of 1
	Revision 0

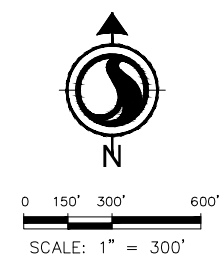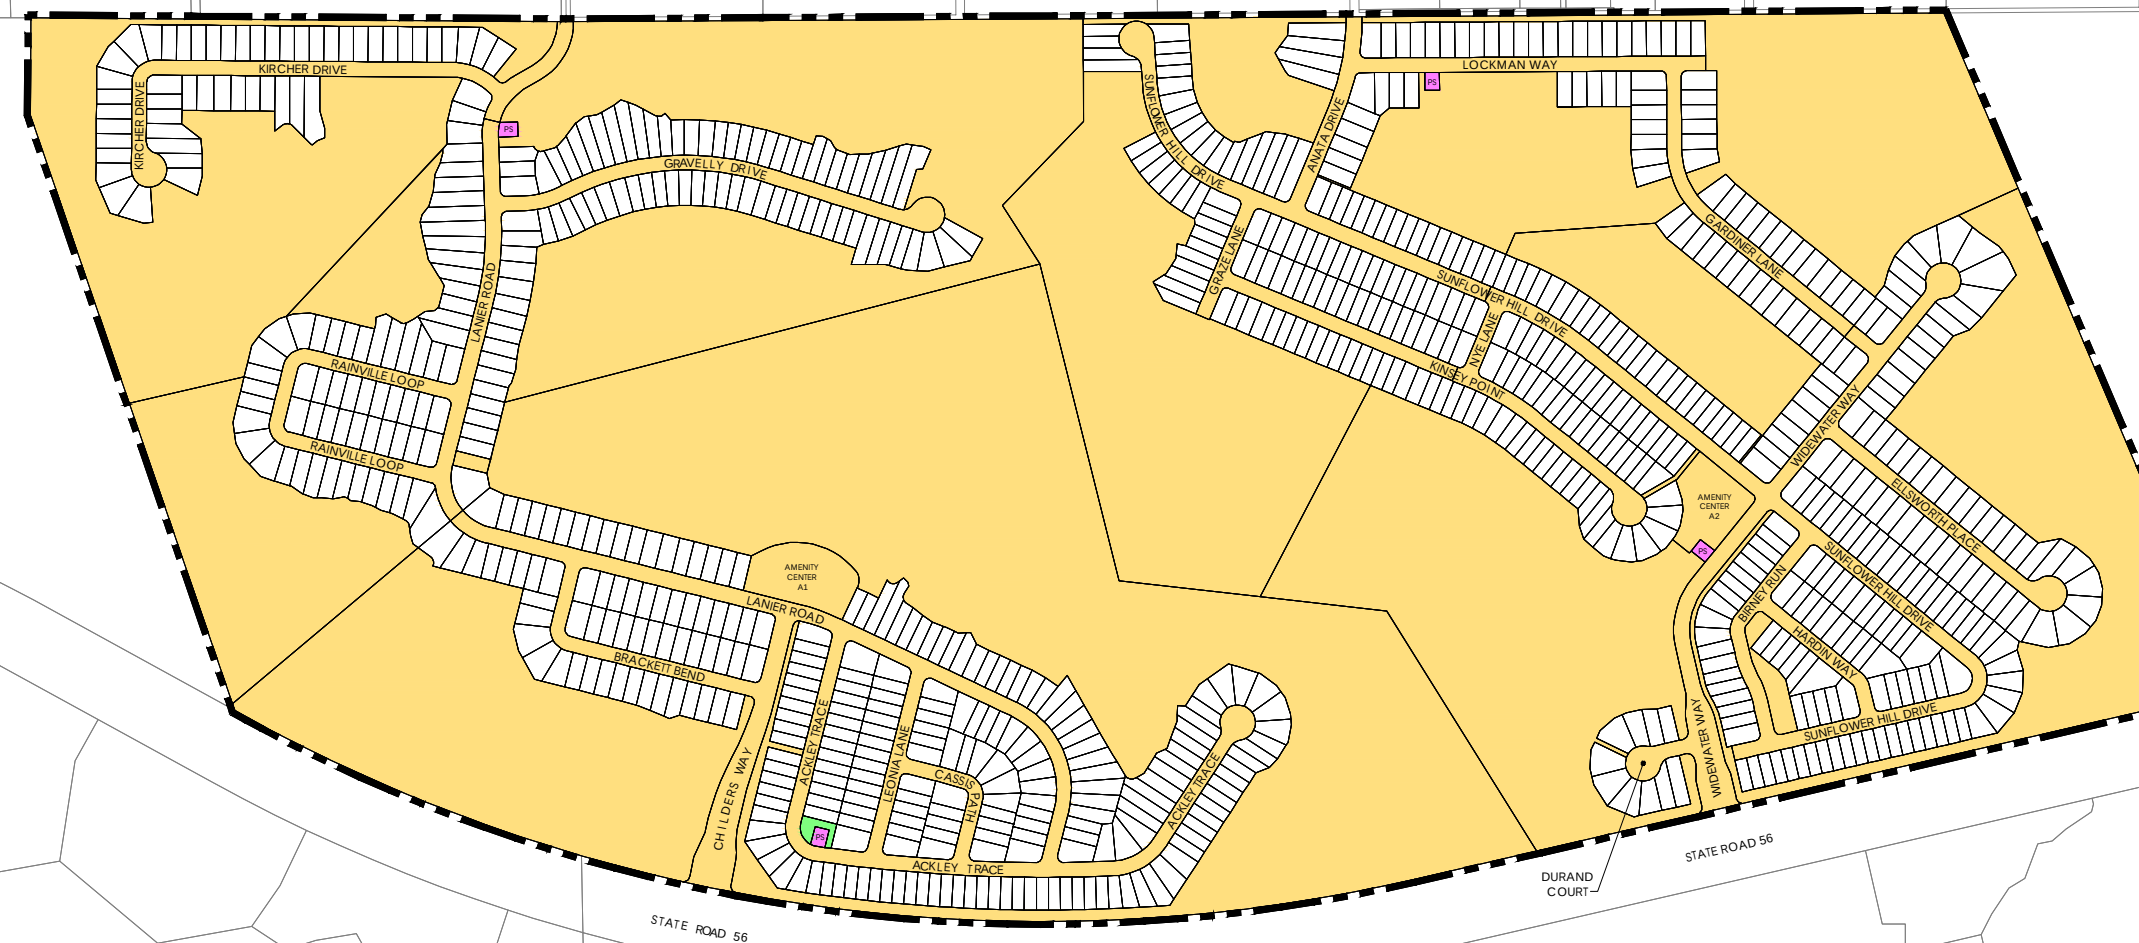

U:\215616738\civil\active\exhibits\215616738-X01-Ownership Map.dwg
2024/01/31 9:50 AM By: Nurse, Vanessa